

317.237
646.107
25

Y: 418960


AH 924





Y: 4189620

Y: 4189600

Propriété non visitée

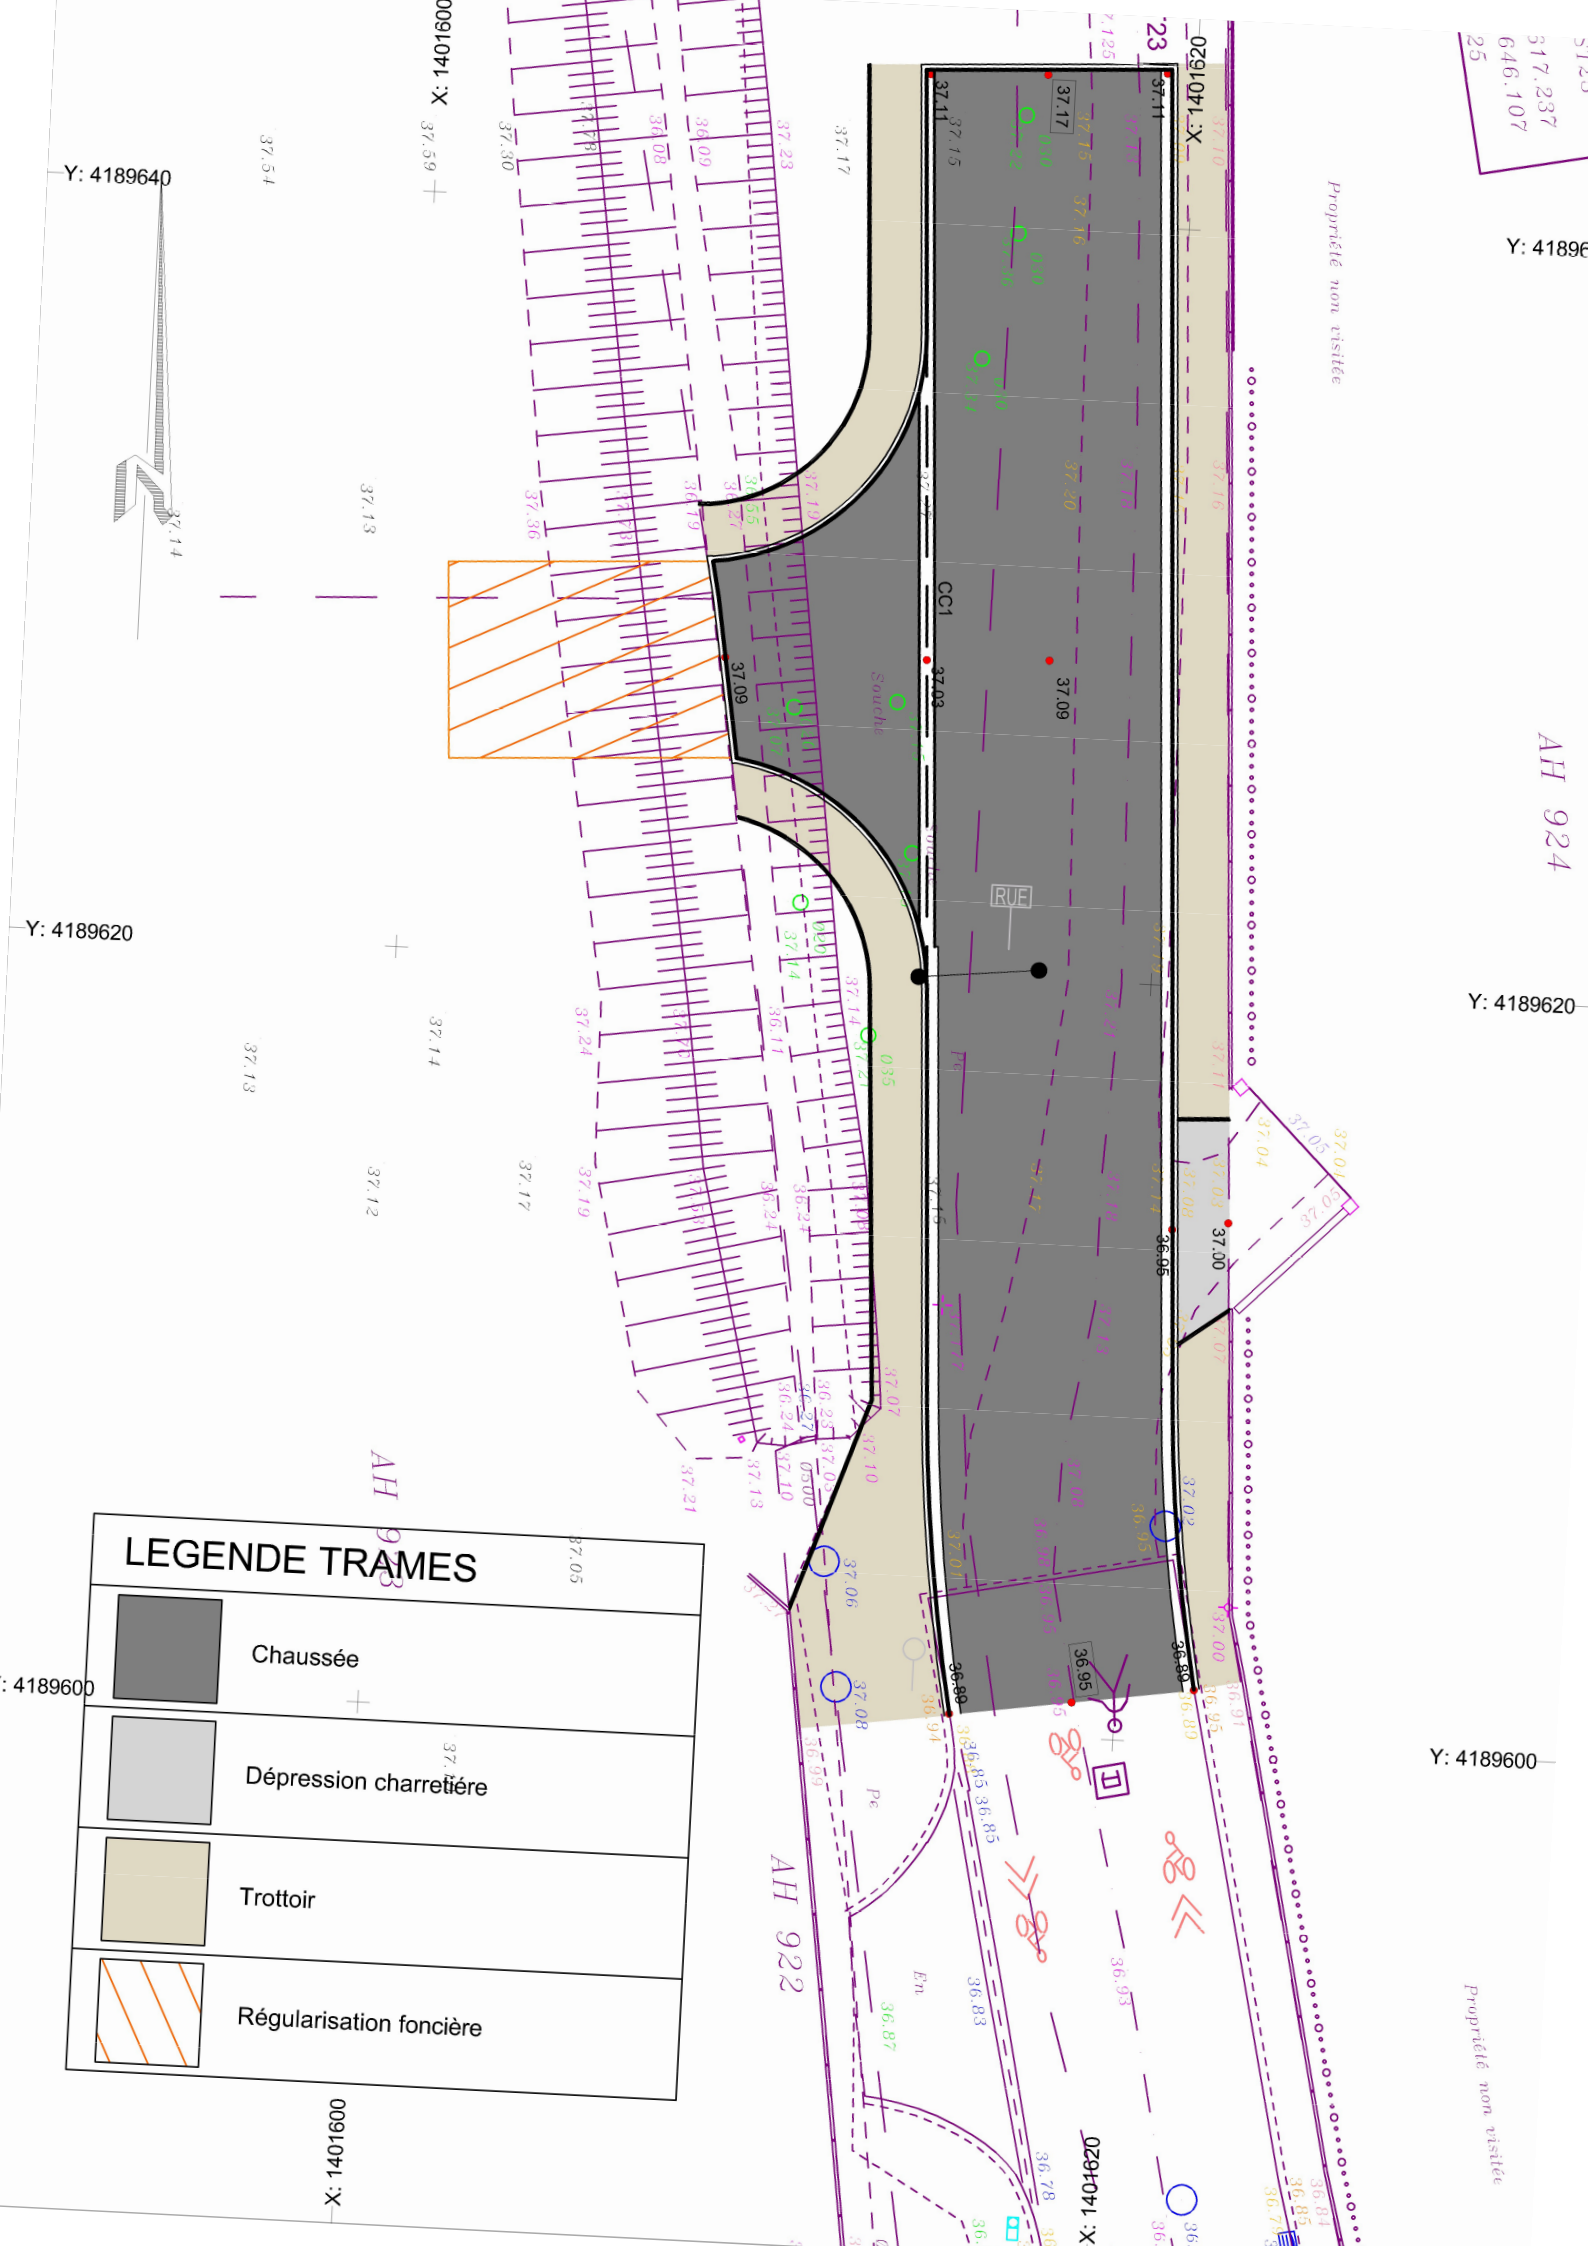Propriété non visitée

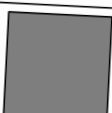

LEGENDE TRAMES	
	Chaussée
	Dépression charretière
	Trottoir
	Régularisation foncière

Y: 4189640

X: 1401600

37.59

37.54

37.13

Y: 4189620

37.14

37.13

37.12

AH 923

Y: 4189600

37.14

AH 922

X: 1401600

X: 1401620

37.11

0291041.X

37.11

37.15

37.17

37.16

37.16

37.20

37.19

37.19

CC1

RUE


Pe

En

37.30

37.30

